

MONROE TWP. S. 1

T. 29 N. R. 15 E.


ALLAN D. FRISINGER, R.L.S. ALLEN COUNTY SURVEYOR

JUNE 1961
REV. JUNE 1971
REV. APRIL 1977
REVISED DEC. 1979 REV. 12-1988

DRM CK DE 1169
SHEED AREAS DIVISION 12-85
00-48-36-8876

REVISED 10-92

APPROX LOCAT OF UNDERGROUND CABLE OF
AMER TEL & TELEGRAPH CO. BLUFFTON, OHIO
NOTE: NOTIFY CO. BEFORE EXCAVATING
IN AREA. PH. 419-859-2113

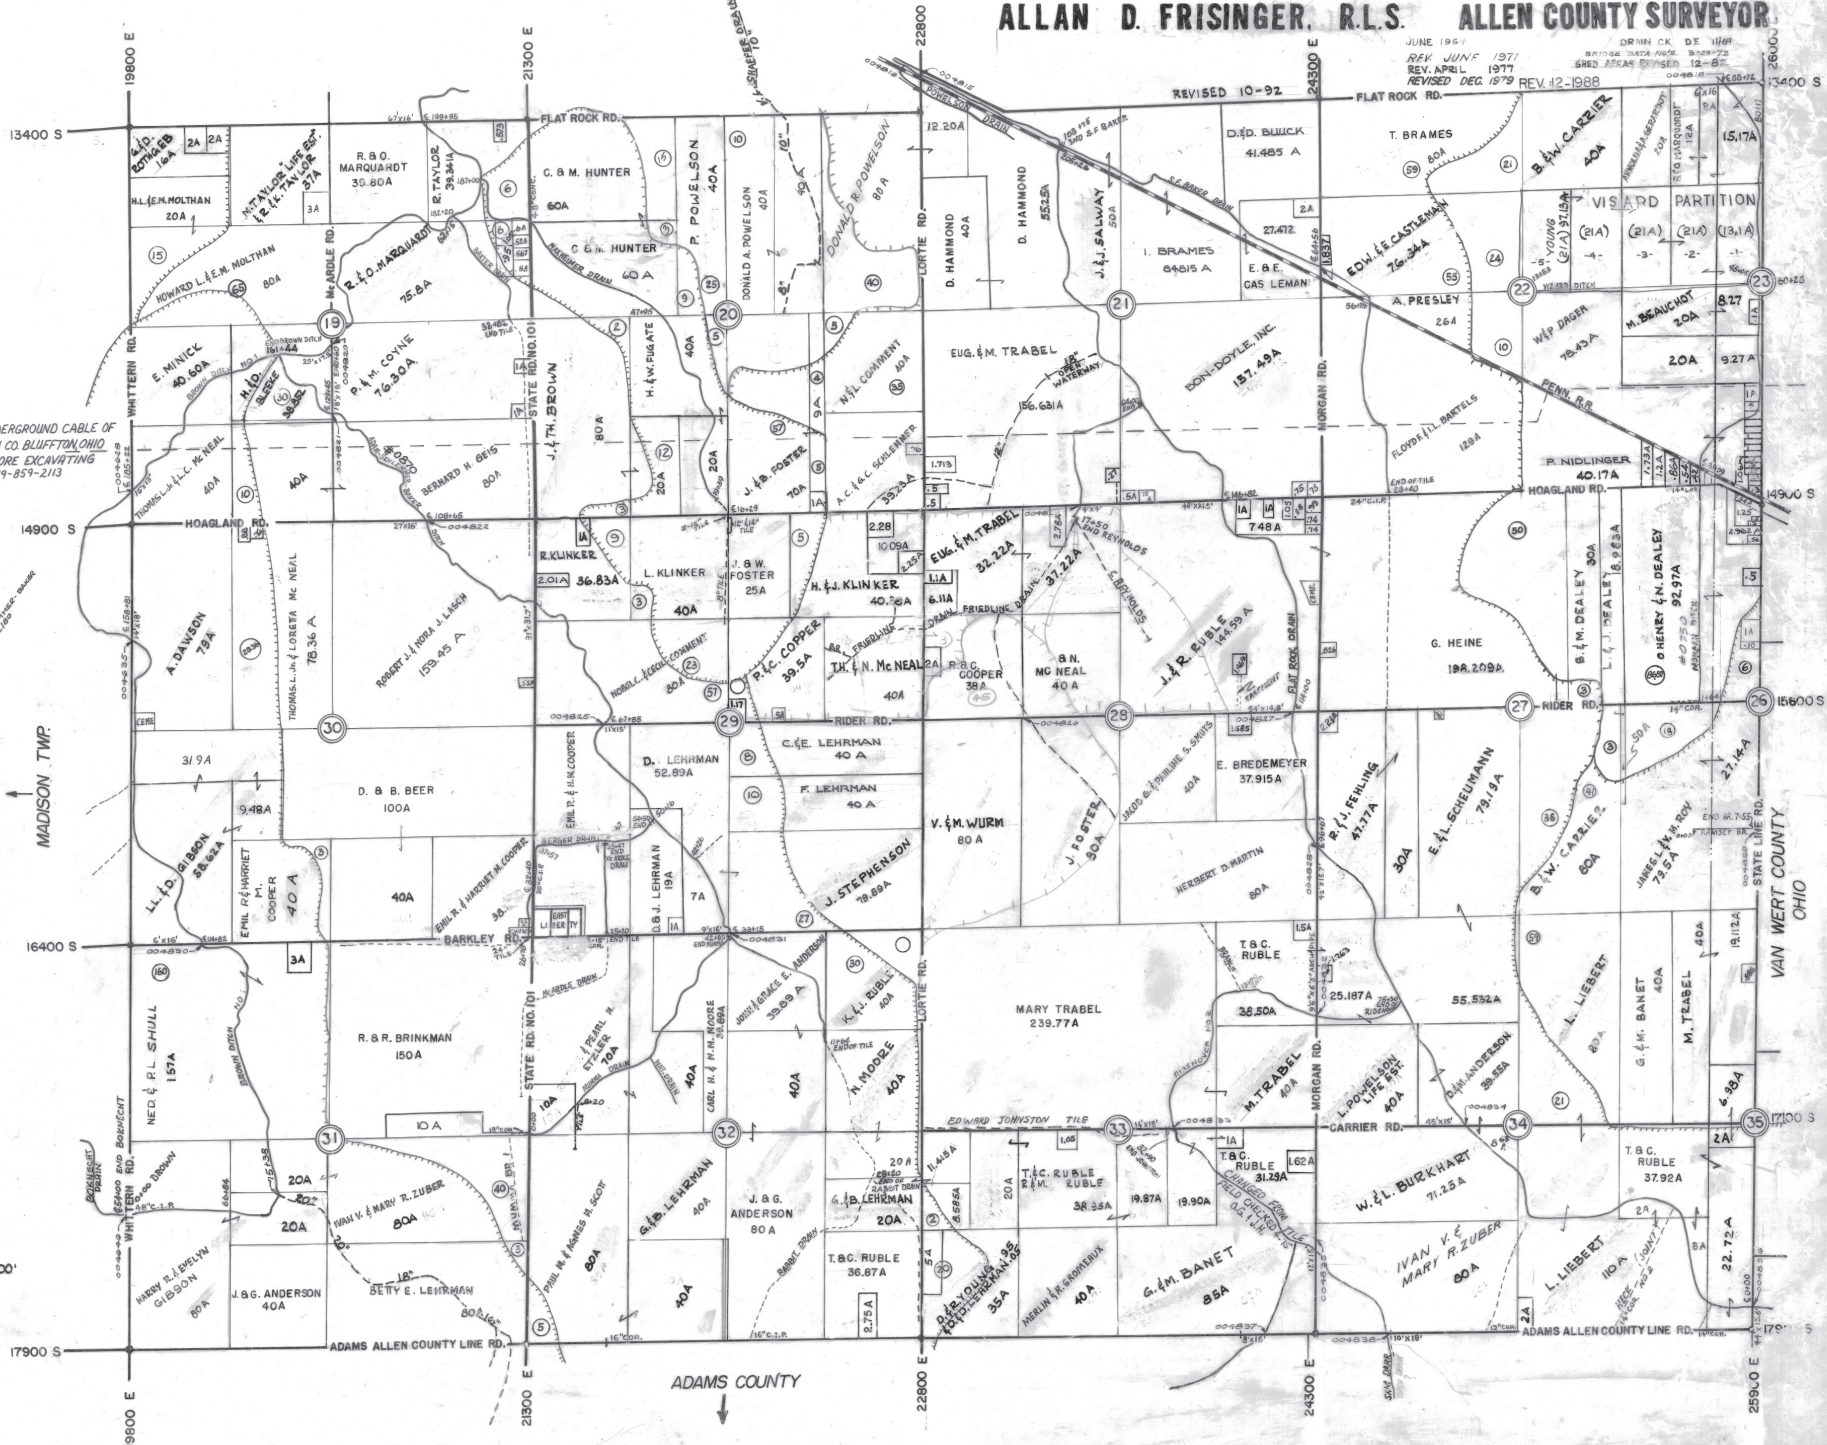

N
APPROX. SCALE 1"=1000'

2600.0
2500.0
2400.0
2300.0
2200.0
2100.0
2000.0
1900.0
1800.0
1700.0

19800 E
21800 E
22800 E
24800 E
26800 E

15
16
17
18
19
20
21
22
23
24
25
26
27
28
29
30
31
32
33
34
35

ADAMS ALLEN COUNTY LINE RD.

VAN WERT COUNTY OHIO