

MADISON TWP. S₁


T.29.N. R.14 E.

ALLAN D. FRISINGER, R.L.S.

ALLEN COUNTY SURVEYOR

REVISED DEC 1964
REVISED DEC 1947
REVISED FEB 1965

REV. JUNE 1971
BRIDGE DATA 1964
REVISED SEPT 1976
REVISED AUG 1979
REVISED 6-3-82 1-83

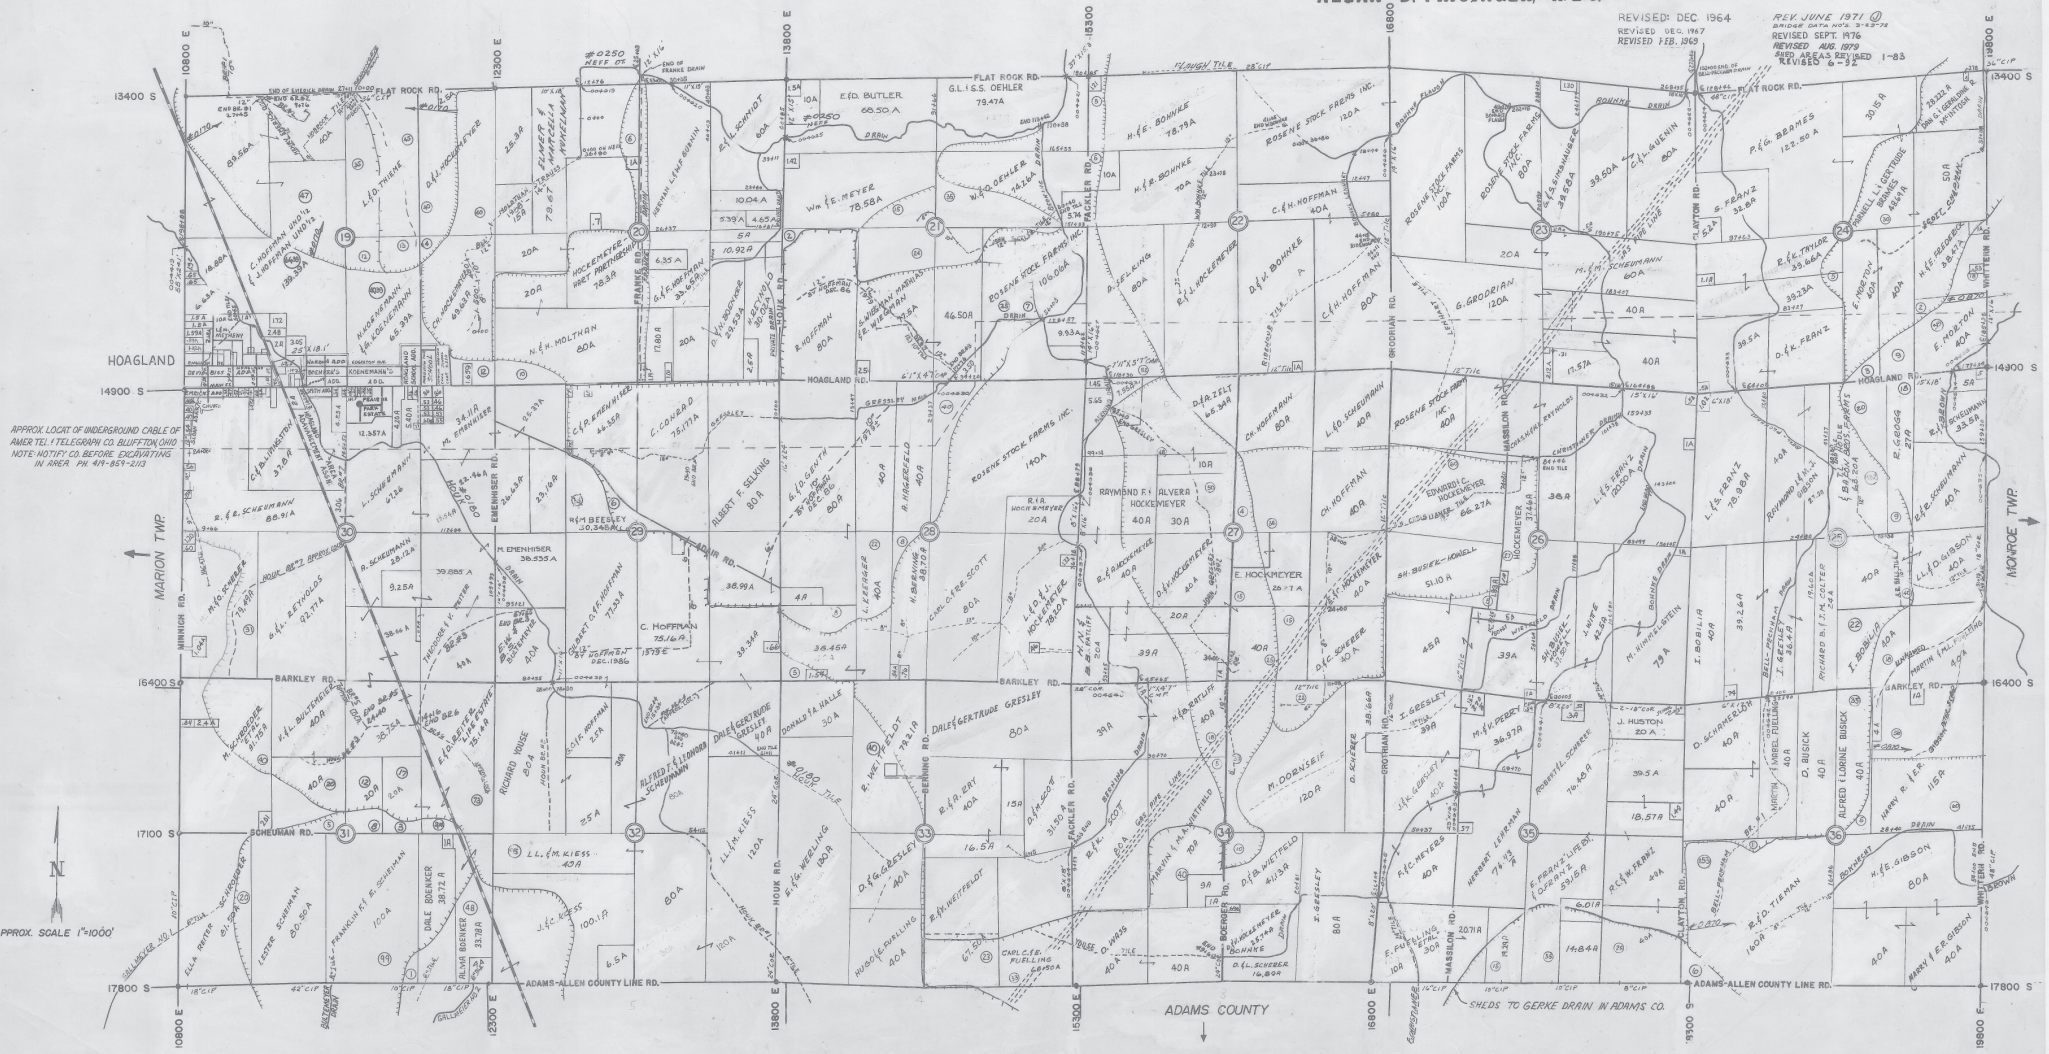

APPROX LOCUS OF UNDERGROUND CABLE OF AMERICAN TELEPHONE CO. BLUFFTON OHIO. NOTE: NOTIFY CO. BEFORE EXCAVATING IN AREA. PH 419-857-2113

APPROX. SCALE 1"=1000'



ADAMS COUNTY

SHEDS TO GERKE DRAIN IN ADAMS CO.

HOAGLAND

MARION TWP.

MONROE TWP.