


# WAYNE TWP. N 1/2

T. 30 N., R. 12 E.

COUNTY SURVEYOR

MARCH 1959

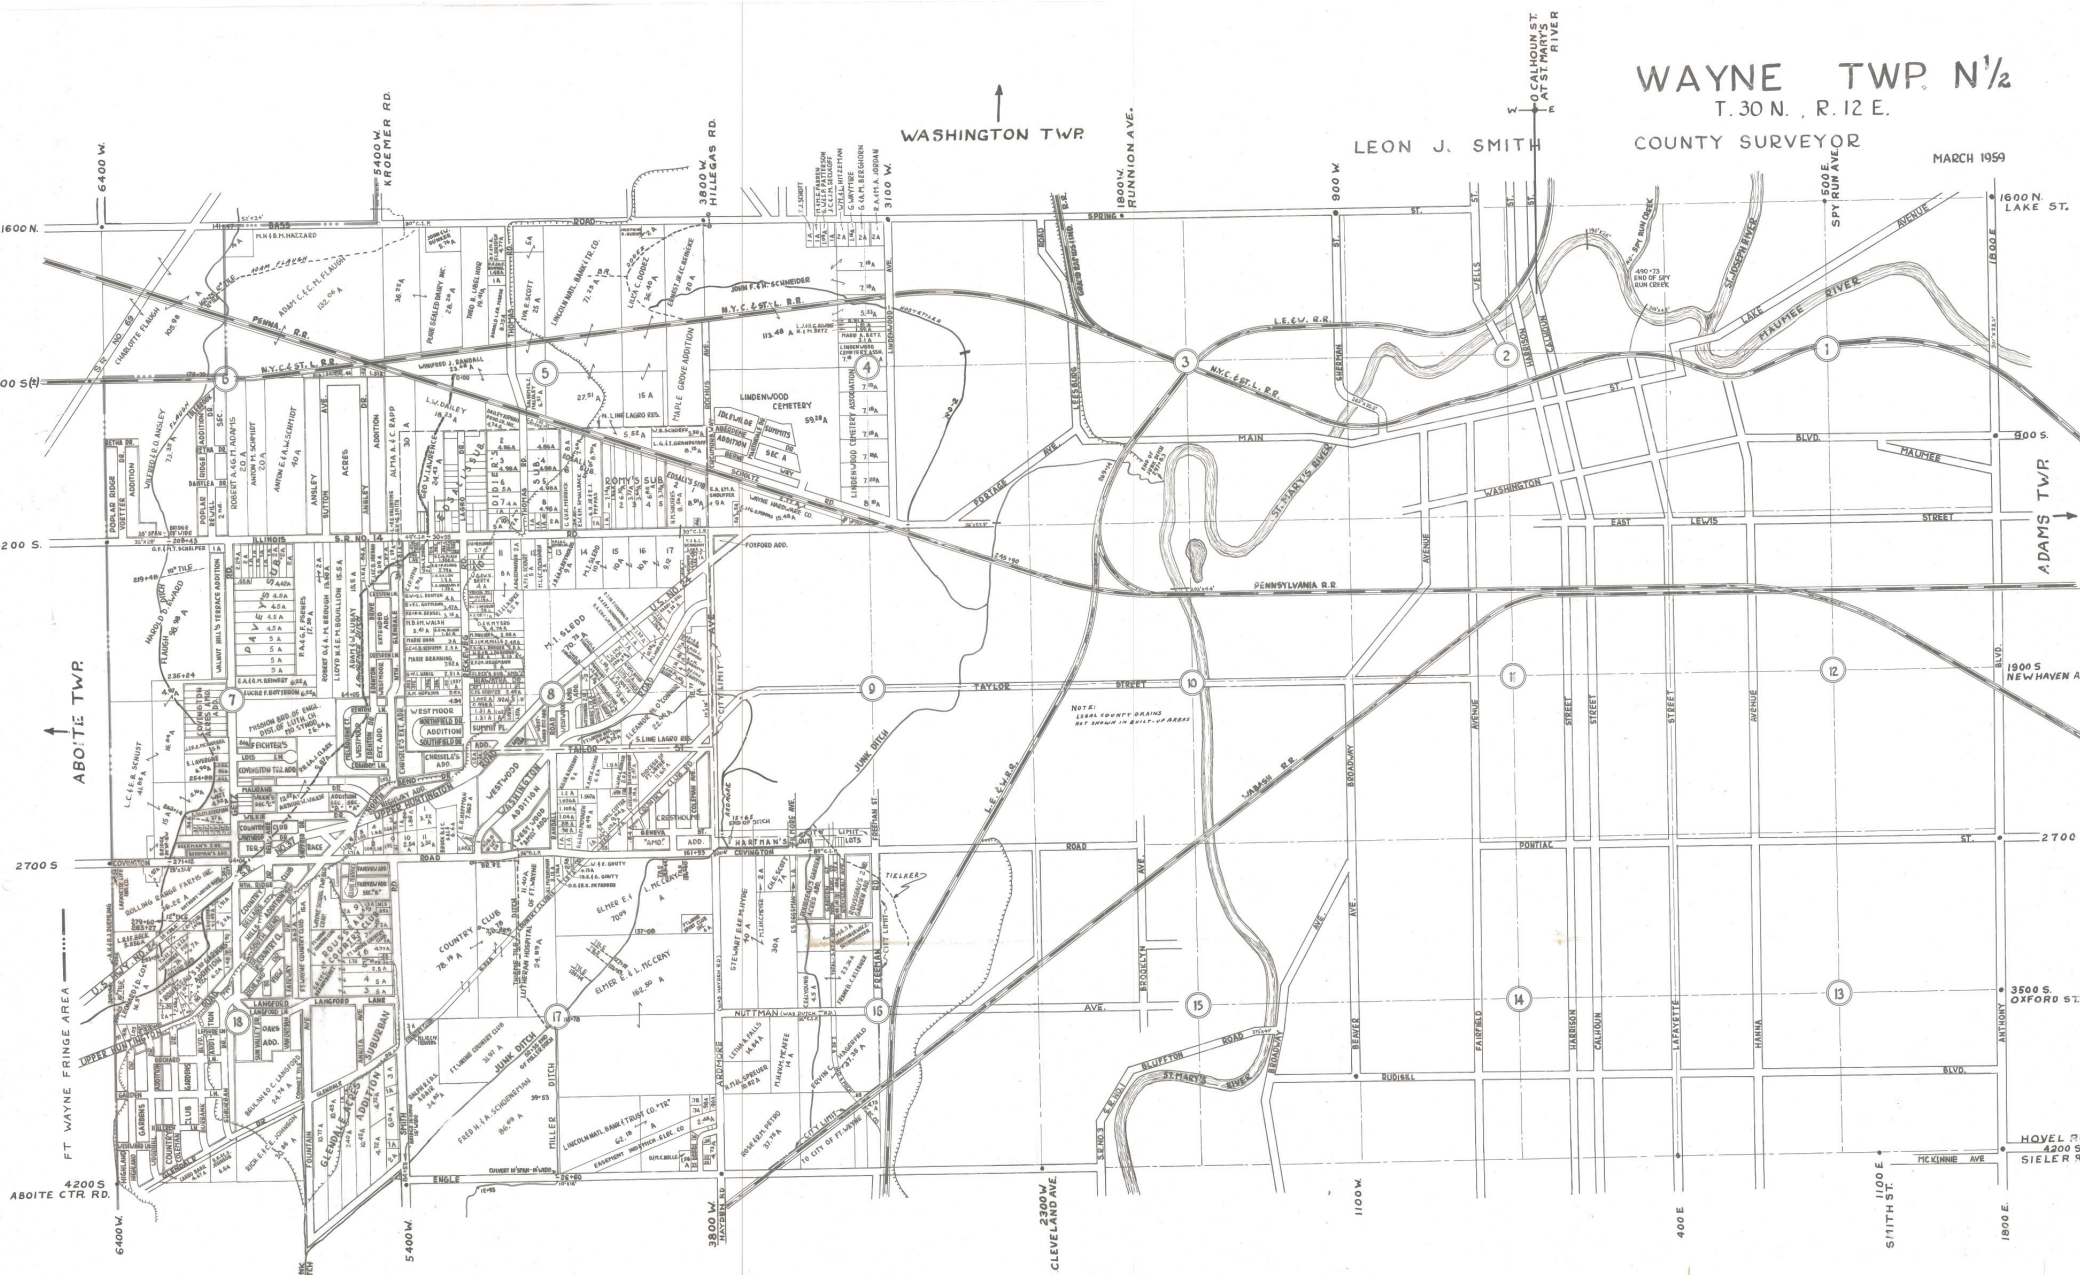

WASHINGTON TWP

LEON J. SMITH

ADAMS TWP

ABOITE TWP

4200 S  
ABOITE CTR. RD.

2300 W  
CLEVELAND AVE

1100 W

400 E

1100 E  
S 11TH ST.

1800 E

3500 S  
OXFORD ST.

2700 S

1900 S  
NEW HAVEN AVE

800 S

1600 N  
LAKE ST.

NOTE: LOCAL COUNTY DRAINAGE  
SEE SHOWN IN QUARTER OF MAP

WASHINGTON TWP

LEON J. SMITH

ADAMS TWP

ABOITE TWP

4200 S  
ABOITE CTR. RD.

2300 W  
CLEVELAND AVE

1100 W

400 E

1100 E  
S 11TH ST.

1800 E

3500 S  
OXFORD ST.

2700 S

1900 S  
NEW HAVEN AVE

800 S

1600 N  
LAKE ST.

NOTE: LOCAL COUNTY DRAINAGE  
SEE SHOWN IN QUARTER OF MAP