


# PRAIRIE GROVE CEMETERY - SECTION "N" AND SECTION "O".

OLD TRAILS ROAD - BLUFFTON ROAD

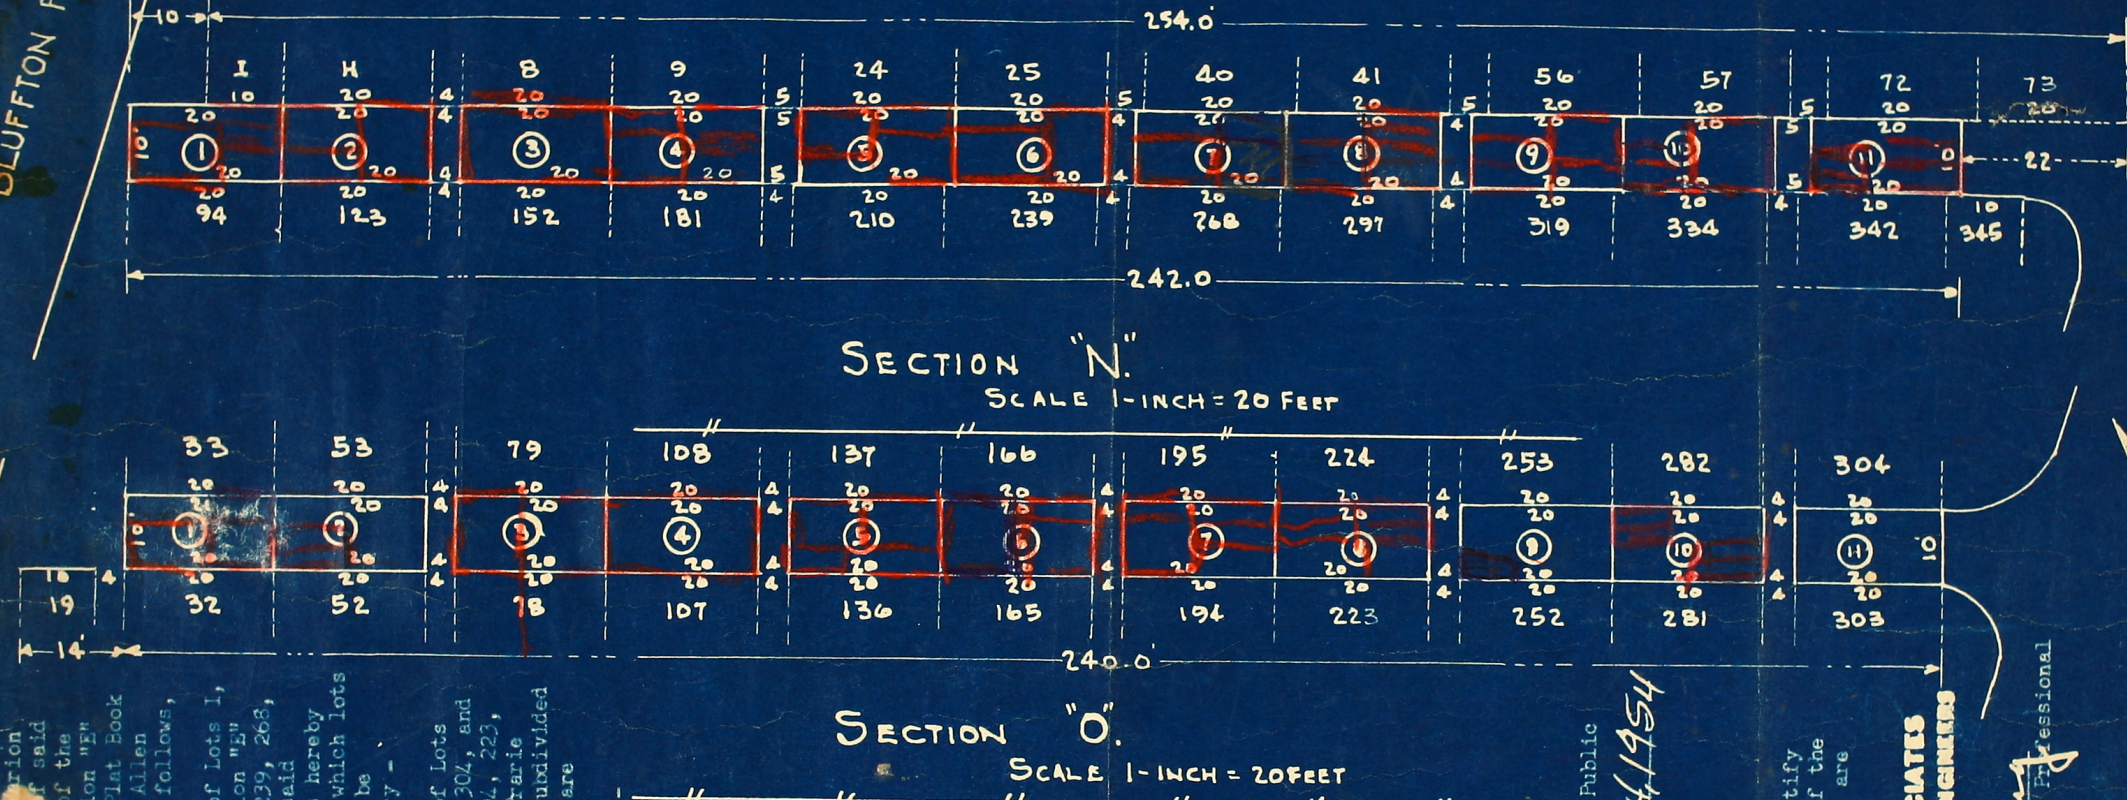

Association of Allen County, President, Mrs. William C. ...

drive 10 feet in width situated northeast of Lots 1, 2, 3, 4, 5, 6, 7, 8, 9, 10, 11, 12, 13, 14, 15, 16, 17, 18, 19, 20, 21, 22, 23, 24, 25, 40, 41, 56, 57, and 72 of Section "N" ...

Witness WHEREOF, the Prairie Grove Cemetery Association, by its duly elected Directors, caused this plat to be executed, and its seal to be affixed, this 3rd day of November, 1953.

Prairie Grove Cemetery Association, by  
*Martin M. Kinerk*, President  
*Mrs. William C. Hoke*, Secretary  
*Edward H. Mc Kee*, Treasurer  
*Marion C. Connett*, Director  
*Charles Churchward*, Director

Allen County : S S  
 State of Indiana  
 Before me, a Notary Public in and for said County and State, the above signed persons, known to be the duly elected officials of the Prairie Grove Cemetery Association of Allen County, Indiana, personally appeared before me this 3rd day of November, 1953, and acknowledged the execution of this plat to be their voluntary act and deed.

*Red Roof*, Notary Public  
 My Commission Expires June 24, 1954

We, the undersigned Engineers and Surveyors, certify that we have prepared this plat at the request of the Prairie Grove Cemetery Association, and the lots are shown hereon in their true form and dimensions.

November 2, 1953  
**W. A. DARLING and ASSOCIATES**  
 CONSULTING & STRUCTURAL ENGINEERS  
 FORT WAYNE, INDIANA  
 By *Orin M. Darling*, Registered Professional Engineer.



Recorded - Plat Book 20 Page 85